


SAMPLE SITE PLAN FOR REZONING OR USES ON REVIEW

OMP ZONING

PROPERTY OWNER ADDRESS LAND USE

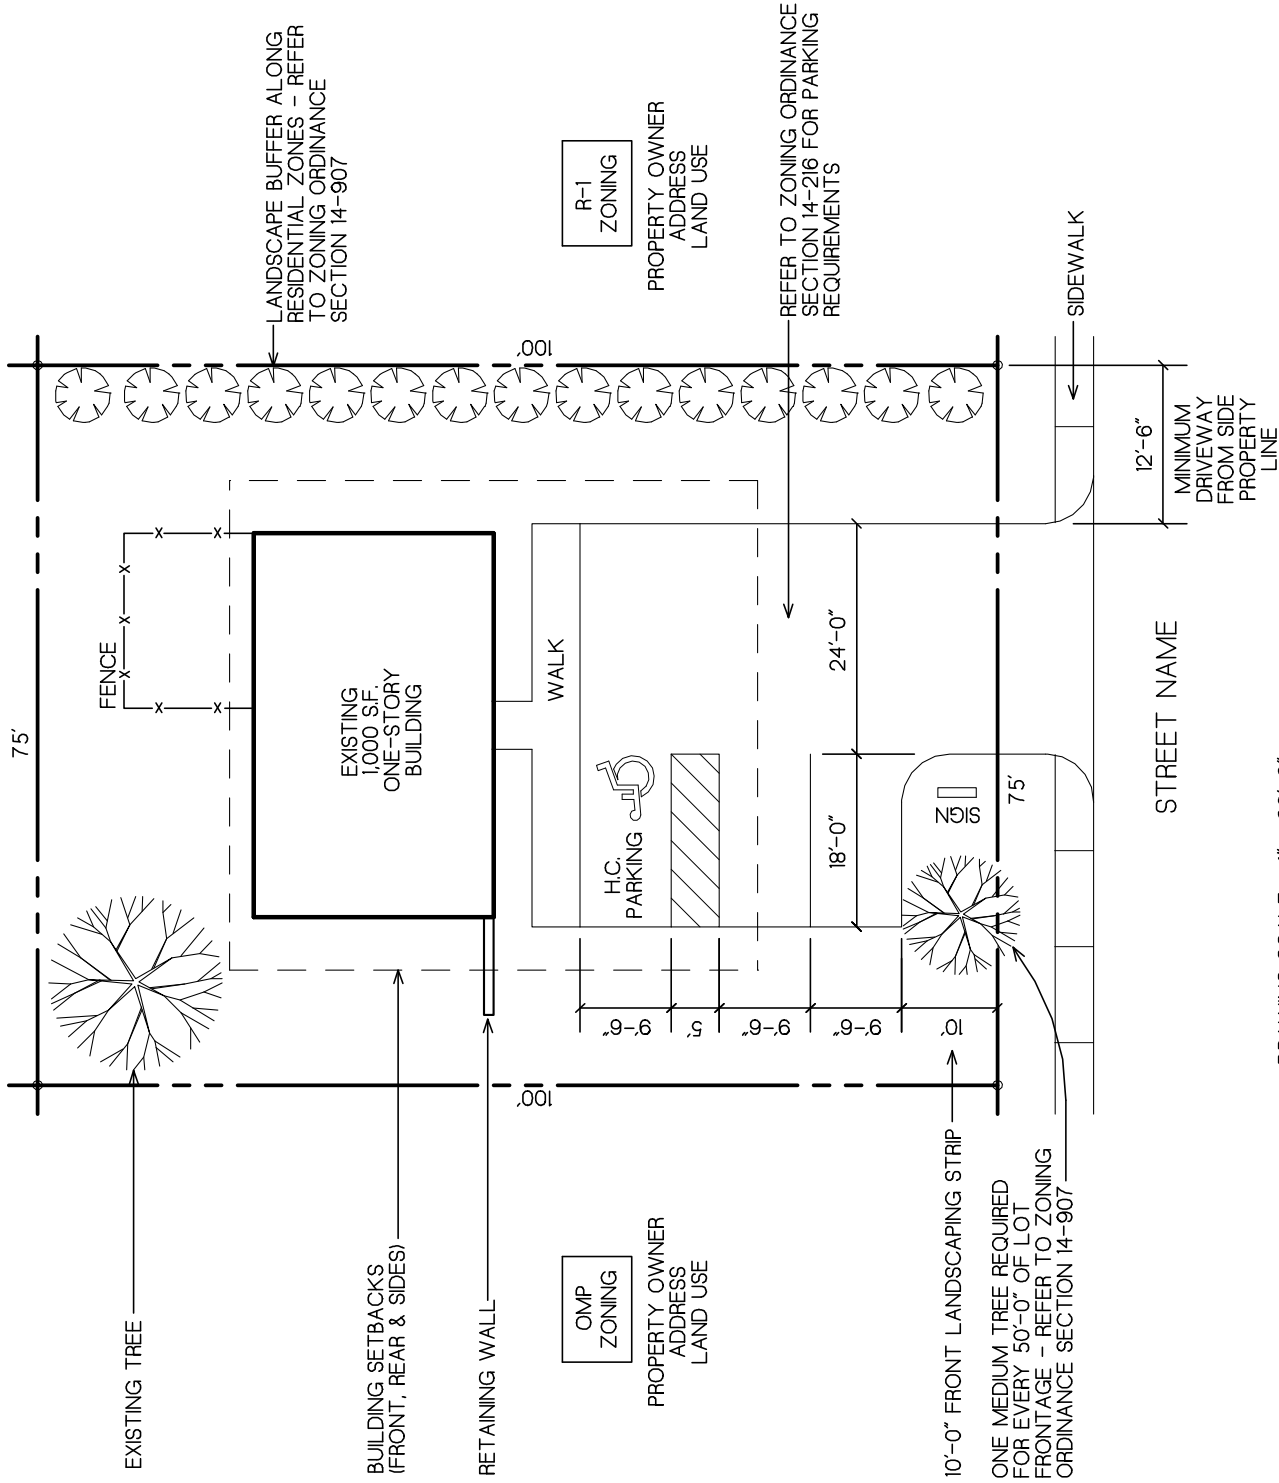

DRAWING SCALE - 1" = 20'-0"

PROPERTY ADDRESS: \_\_\_\_\_

TAX MAP & PARCEL NUMBER \_\_\_\_\_

LOT AREA: SQUARE FOOTAGE/ACREAGE \_\_\_\_\_

PROPERTY OWNER: NAME \_\_\_\_\_ ADDRESS \_\_\_\_\_ TELEPHONE NUMBER \_\_\_\_\_

CURRENT ZONING CLASSIFICATION: \_\_\_\_\_

PROPOSED ZONING CLASSIFICATION: \_\_\_\_\_

CURRENT LAND/BUILDING USE: \_\_\_\_\_

PROPOSED LAND/BUILDING USE: \_\_\_\_\_